




END SECTION  
SCALE 1:20

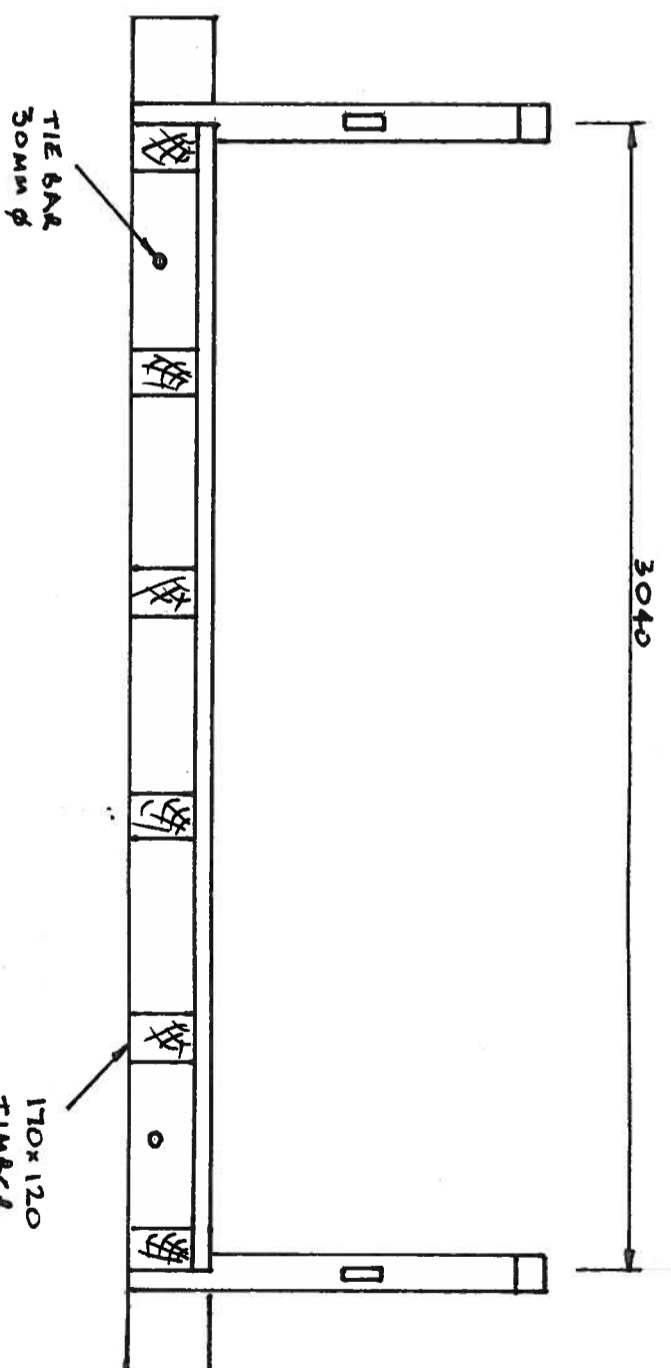

CROSS SECTION  
SCALE 1:20

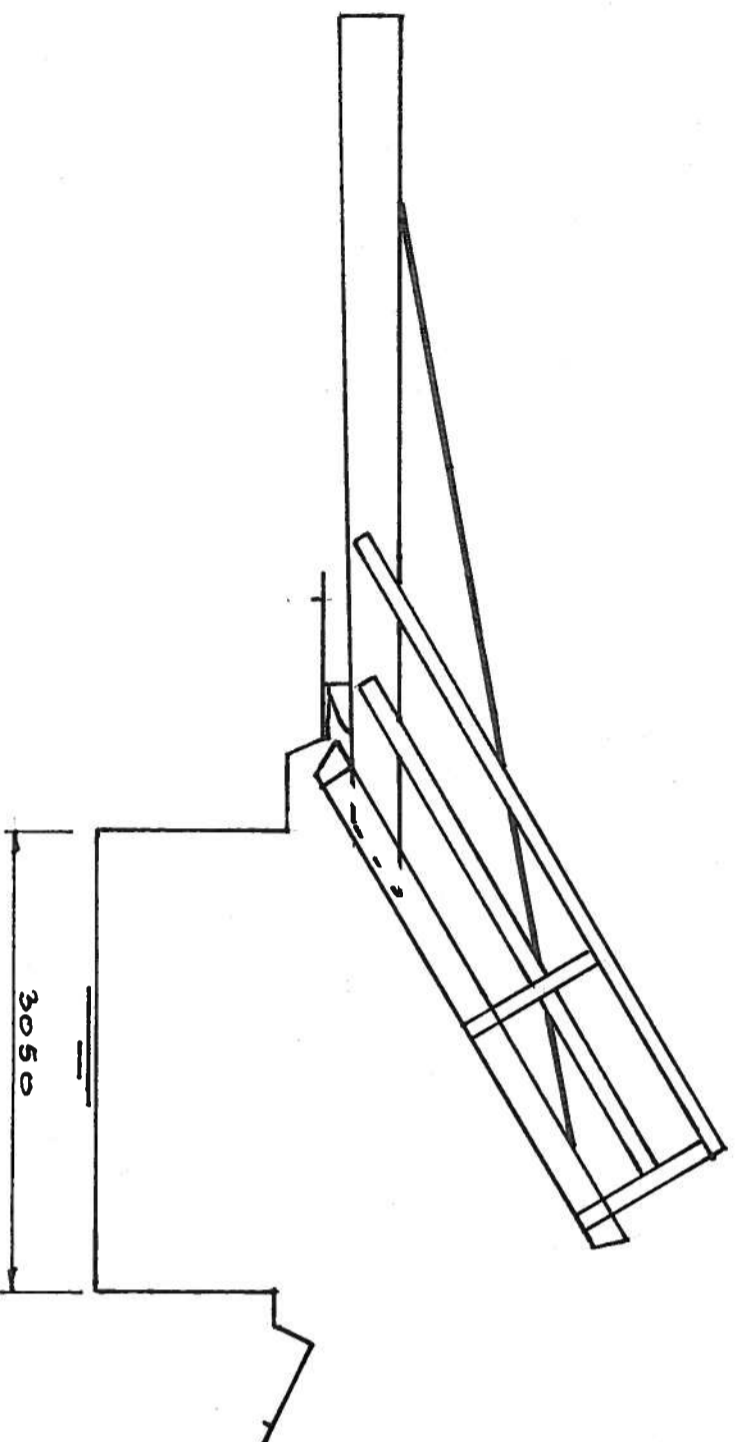

SECTIONAL ELEVATION  
SCALE 1:50

	
<b>Inland Waterways Association</b> <b>TITLE:</b> <b>Oxford Canal Lift Bridge</b>	
<b>General Layout</b>	
<b>SCALE:</b> As shown	<b>Drawn by:</b> MJB Rev: 01
<b>Drawing Number:</b> MJB/IWA 002	