



SECTIONAL ELEVATION

SCALE 1:50

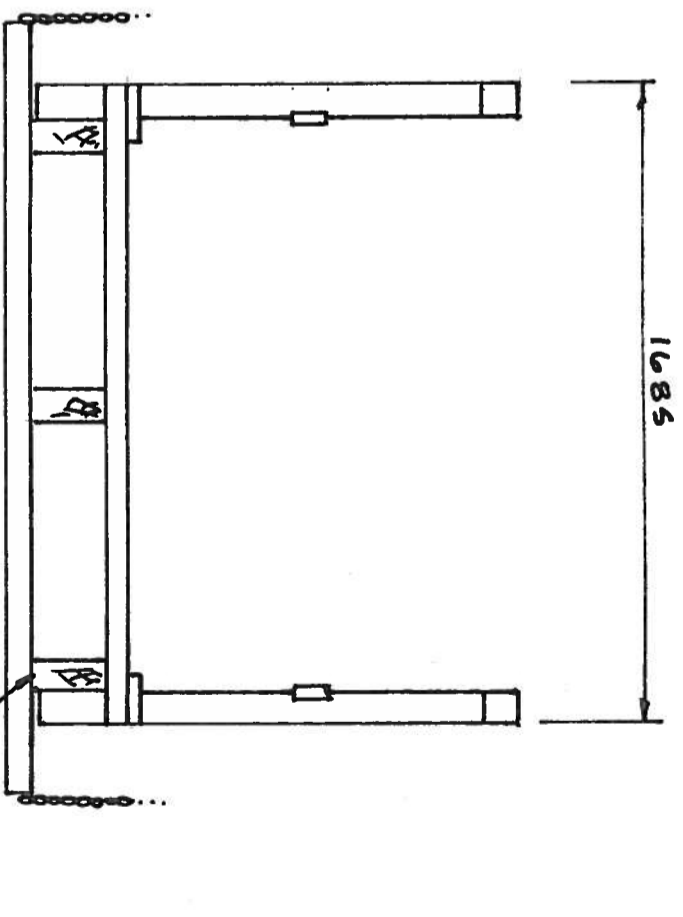

CROSS SECTION

SCALE 1:20

	
Inland Waterways Association	
TITLE: Willowtree Marina Lift Bridge	
General Layout	
SCALE: As shown	Drawn by: MJB Rev: 01
Drawing Number: MJB/IWA 003	